


GATE LEGEND:


	VEHICLE GATE (ELECTRIC)
	EMERGENCY ACCESS GATE (MANUAL)
	PEDESTRIAN GATE (ELECTRIC)
	PEDESTRIAN GATE WHEELCHAIR ACCESS

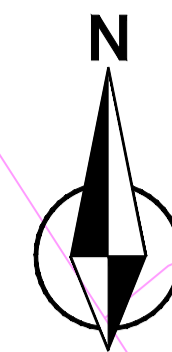

REV	DATE	AMENDMENTS
A	25.09.21	ISSUED FOR INFORMATION

XREF LIST
Includes: ZSH_A1
Includes: XR-ESSPORT-BASE
Includes: XR-ESSPORT-HAT RTA
Includes: XR-ESS1801-SEC HAT
Includes: 1801 ESS GATES

Note:
This document carries Airworks copyright and is reproduced here for information only. The information shown must be verified for accuracy and completeness by necessary investigation and site inspection and measurement. Users of this information hereby agree and indemnify the company against any claim from the use of the information contained herein and associated discussions.

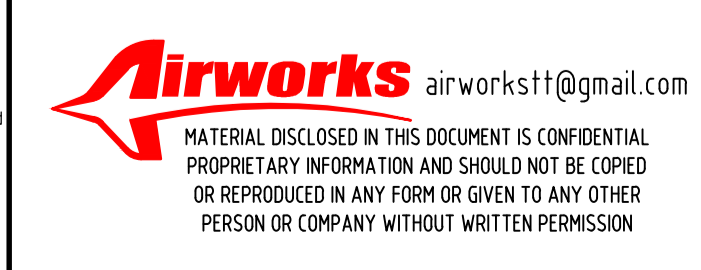

CLIENT
ESSENDON FIELDS

DRAWN :	AIRWORKS	25.09.21
DESIGNED :	AIRWORKS	25.09.21
ORIGINATOR :	C.RUTHERFORD	
COMPANY :	EAPL	
APPROVED :		

MELBOURNE / ESSENDON FIELDS, VIC
AERODROME MANUAL
SITE PLAN INCLUDING
AIRSIDE BOUNDARY ACCESS POINTS - ELECTRIC

SCALE 45 0 45 90 135m
A1 SCALE 1:4500

DRAWING No. **YMEN21AM21** REV **A**